


LOCATION PLAN SCALE 1:25000

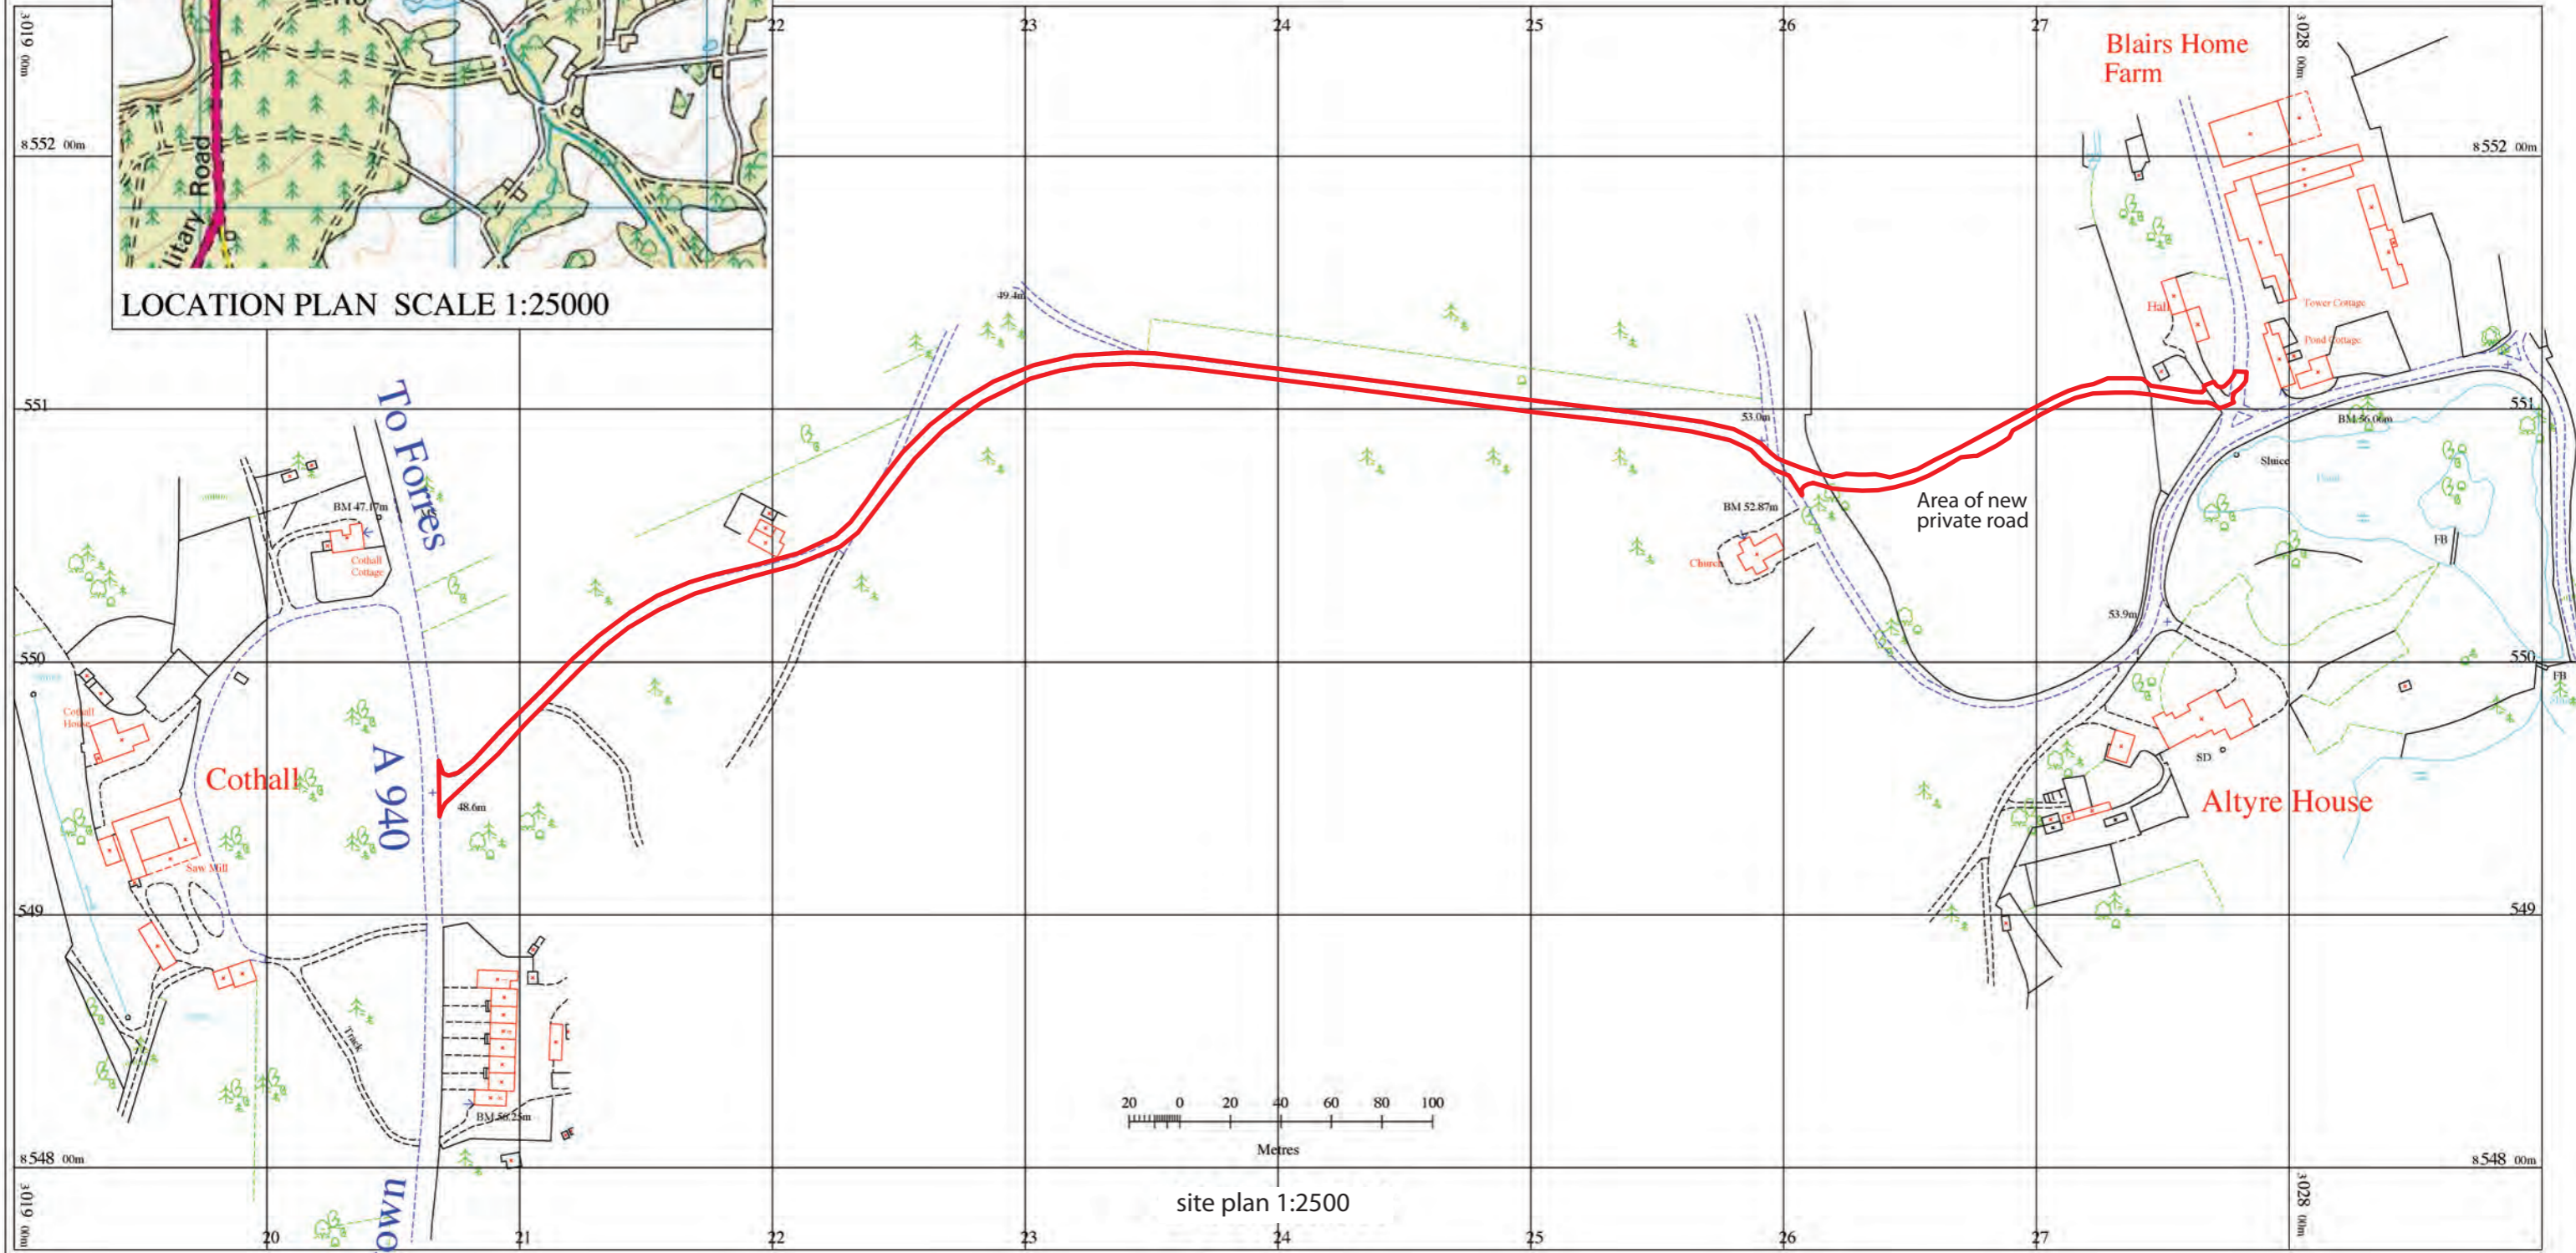

site plan 1:2500

Proposed Private Road at
Blair's Home Farm Steading,
Altyre, Forres

true copy of the
application drawing



22 Westhall Gardens, Edinburgh EH104JQ
urban.animation@blueyonder.co.uk
tel. 0131 477 0676
www.urban-animation.com