


LAND AT MEADOWBANK,  
KEILLS, ISLAY

Planning Permission in Principle for  
Upgrading of Private Access Road  
and Formation of Two House Plots

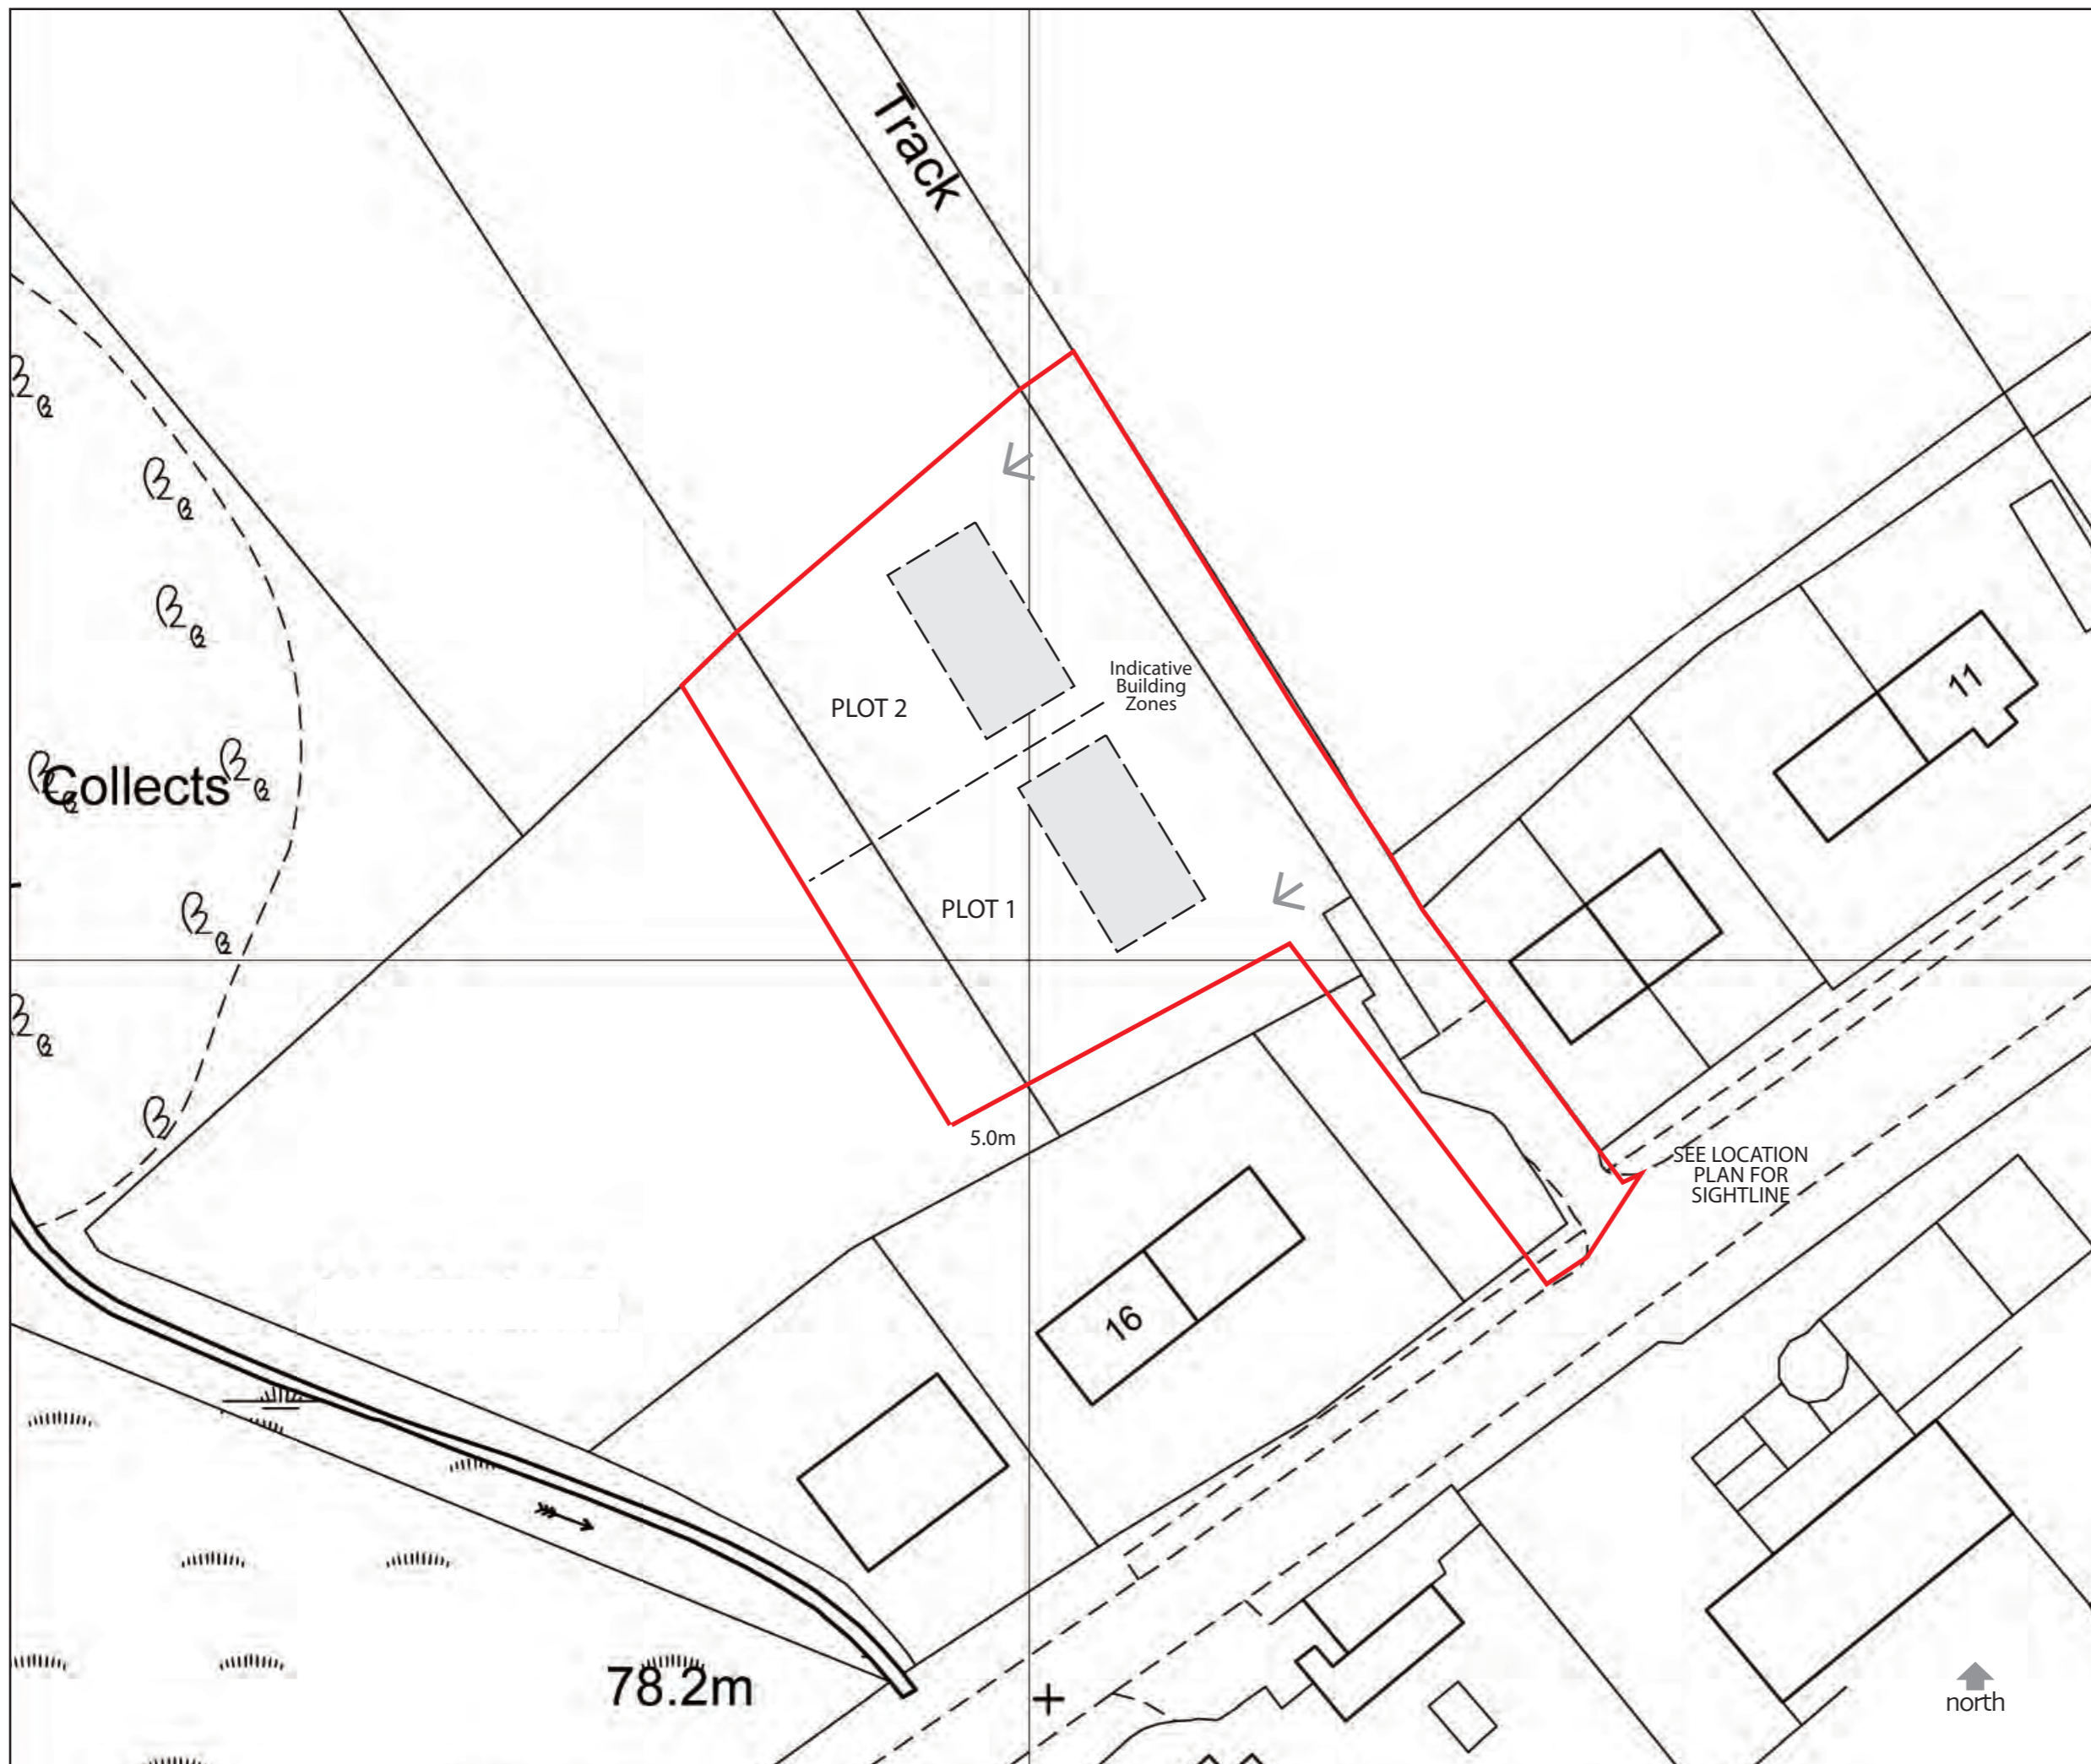

scale 1:500

